
BRAHMA 25



FLOOR AREAS	
GROUND FLOOR LIVING	89.21m
FIRST FLOOR LIVING	99.95m
GARAGE	32.43m
ALFRESCO	8.OOm
PORCH	3.41m
TOTAL	233 OOm

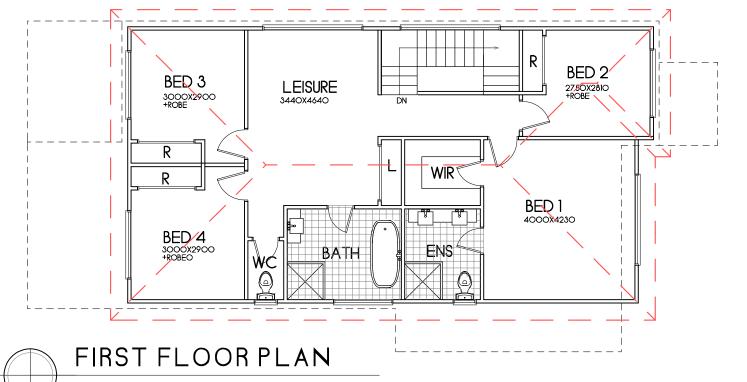

GROUND FLOOR PLAN SCALE 1:100

NOTES:

I. Levels shown are approx only + should be verified on site

2. Figured dimensions are to be taken in preference to scaling

3. All measurements are in mm unless otherwise stated

4. Window sizes are nominal only. Final window sizes by builder

5. Dimensions are to be verified on site by builder before mmencement of work

© COPYRIGHT STRAIGHTLINE STUDIO CO. 2020

DESIGNER LIVING HOMES

PROJECT: Proposed Brick Veneer Residence DRAWING: Brahma 25
SCALE: 1:100@A3
DRAWING NUMBER: SS20.006.1 DATE: 18.02.2020 PAGE: 2/2

30.00m

ISSUE: A



STREET