
 
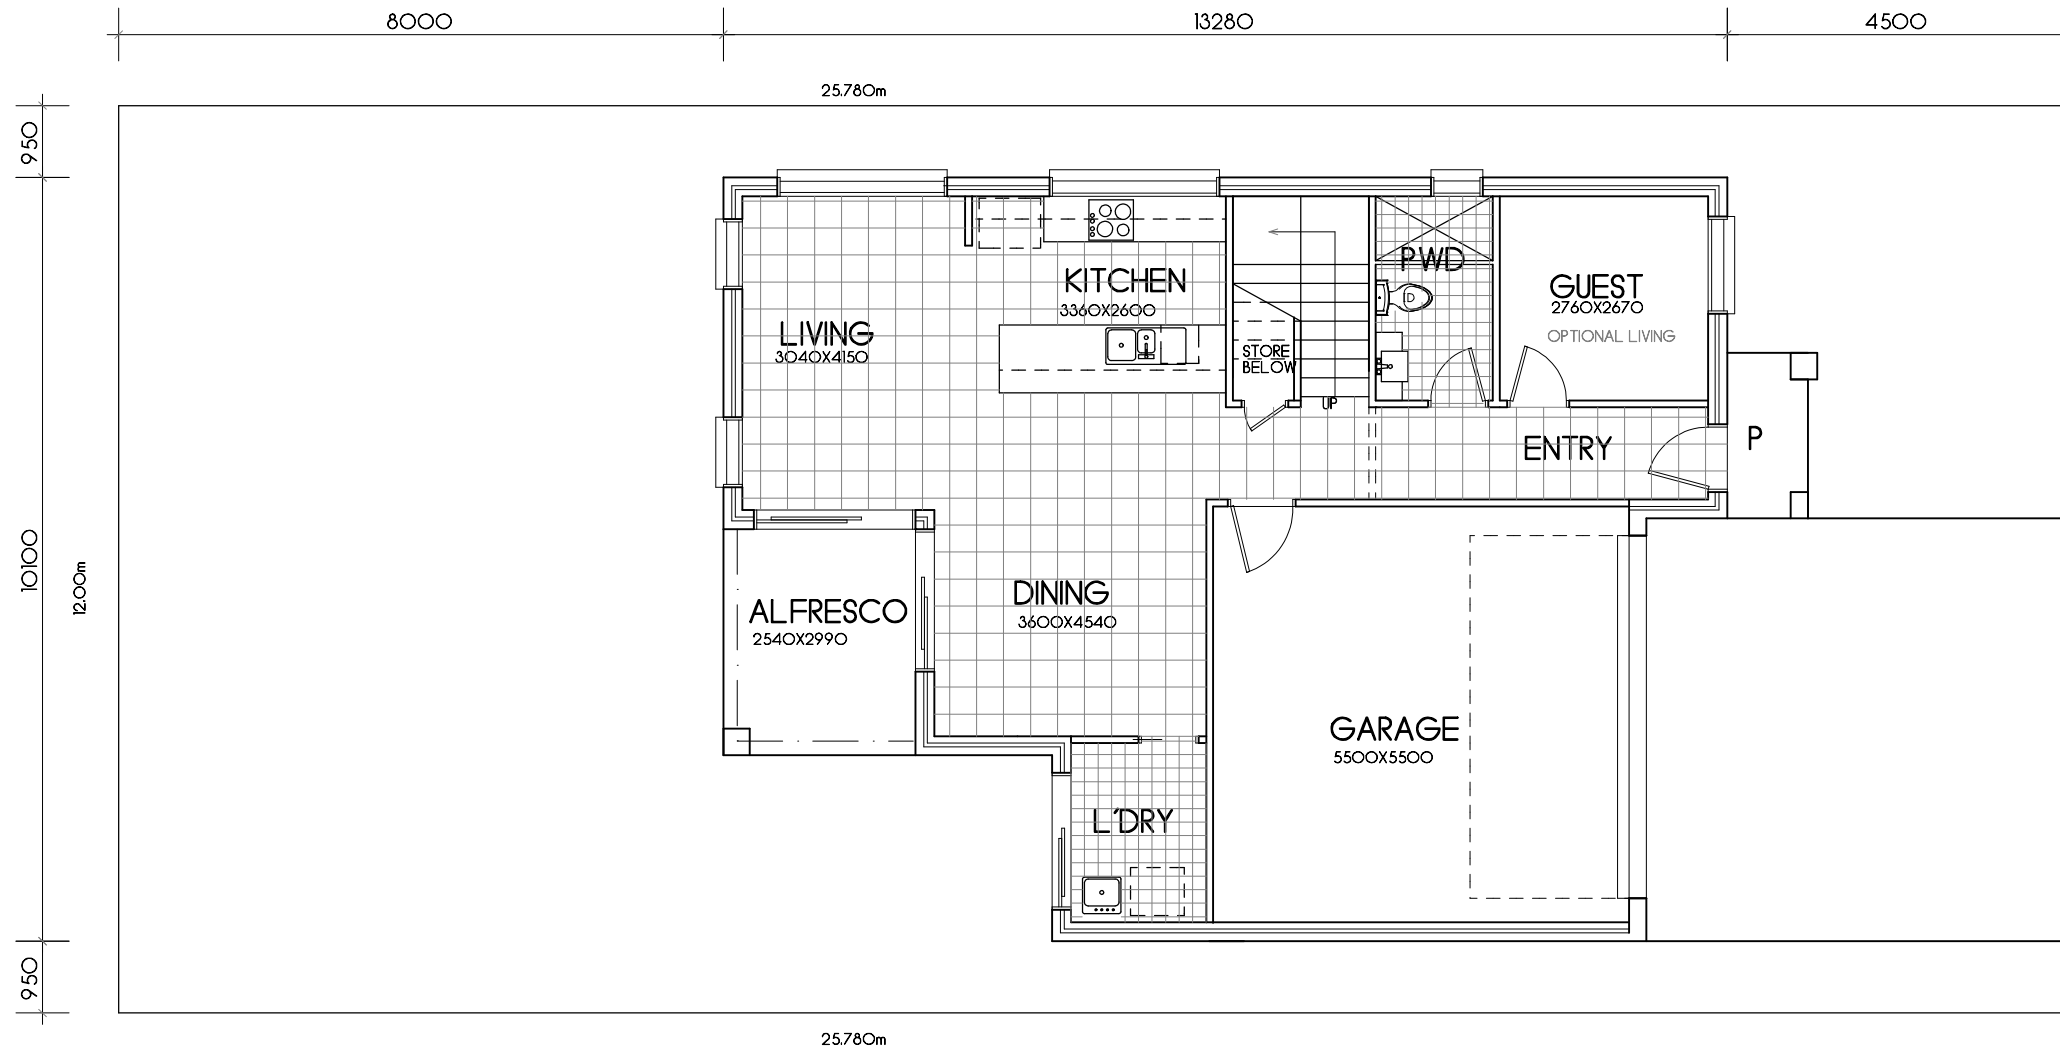


SANCTUARY 23

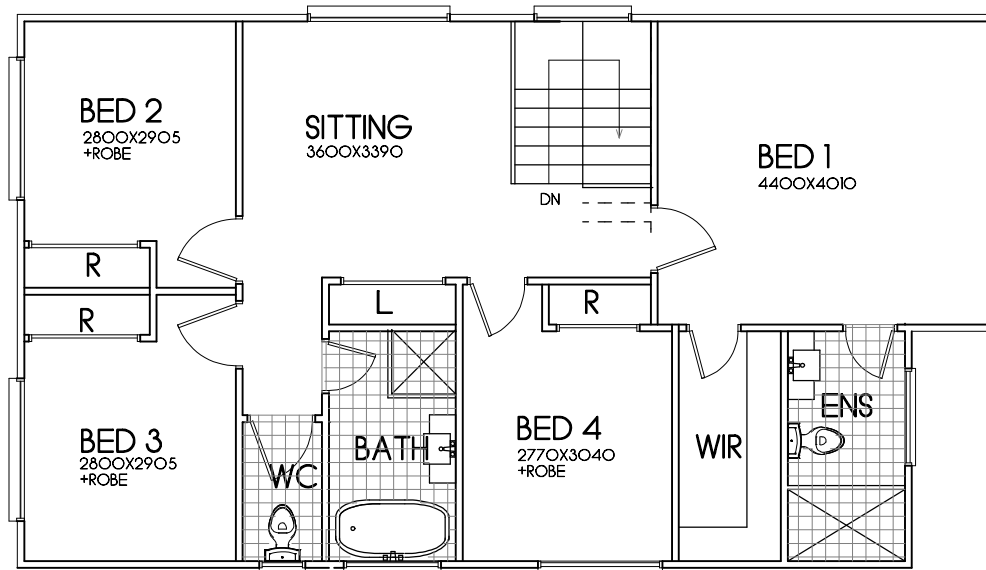

GROUND FLOOR PLAN

SCALE 1:100

FLOOR AREAS	
GROUND FLOOR LIVING	76.93m
FIRST FLOOR LIVING	91.33m
GARAGE	32.93m
ALFRESCO	7.59m
PORCH	2.34m
TOTAL	211.12m

NOTES:
 1. Levels shown are approx only + should be verified on site
 2. Figured dimensions are to be taken in preference to scaling
 3. All measurements are in mm unless otherwise stated
 4. Window sizes are nominal only. Final window sizes by builder
 5. Dimensions are to be verified on site by builder before commencement of work

DESIGNER LIVING HOMES
 —designed for life—

PROJECT: Proposed Brick Veneer Residence
 DRAWING: Sanctuary 23
 SCALE: 1:100@A3
 DRAWING NUMBER: SS20.006.1
 DATE: 18.02.2020
 PAGE: 2/2

CLIENT:

ADDRESS:

CUSTOM DESIGN

STRAIGHTLINE STUDIO CO