


FLOOR AREAS	
GROUND FLOOR LIVING	81.22m
FIRST FLOOR LIVING	90.95m
GARAGE	32.55m
ALFRESCO	8.00m
PORCH	2.64m
TOTAL	216.02m

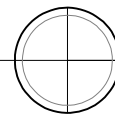

FIRST FLOOR PLAN

SCALE 1:100


9120

16380

4500

30.00m


1050
8750
10.00m
200

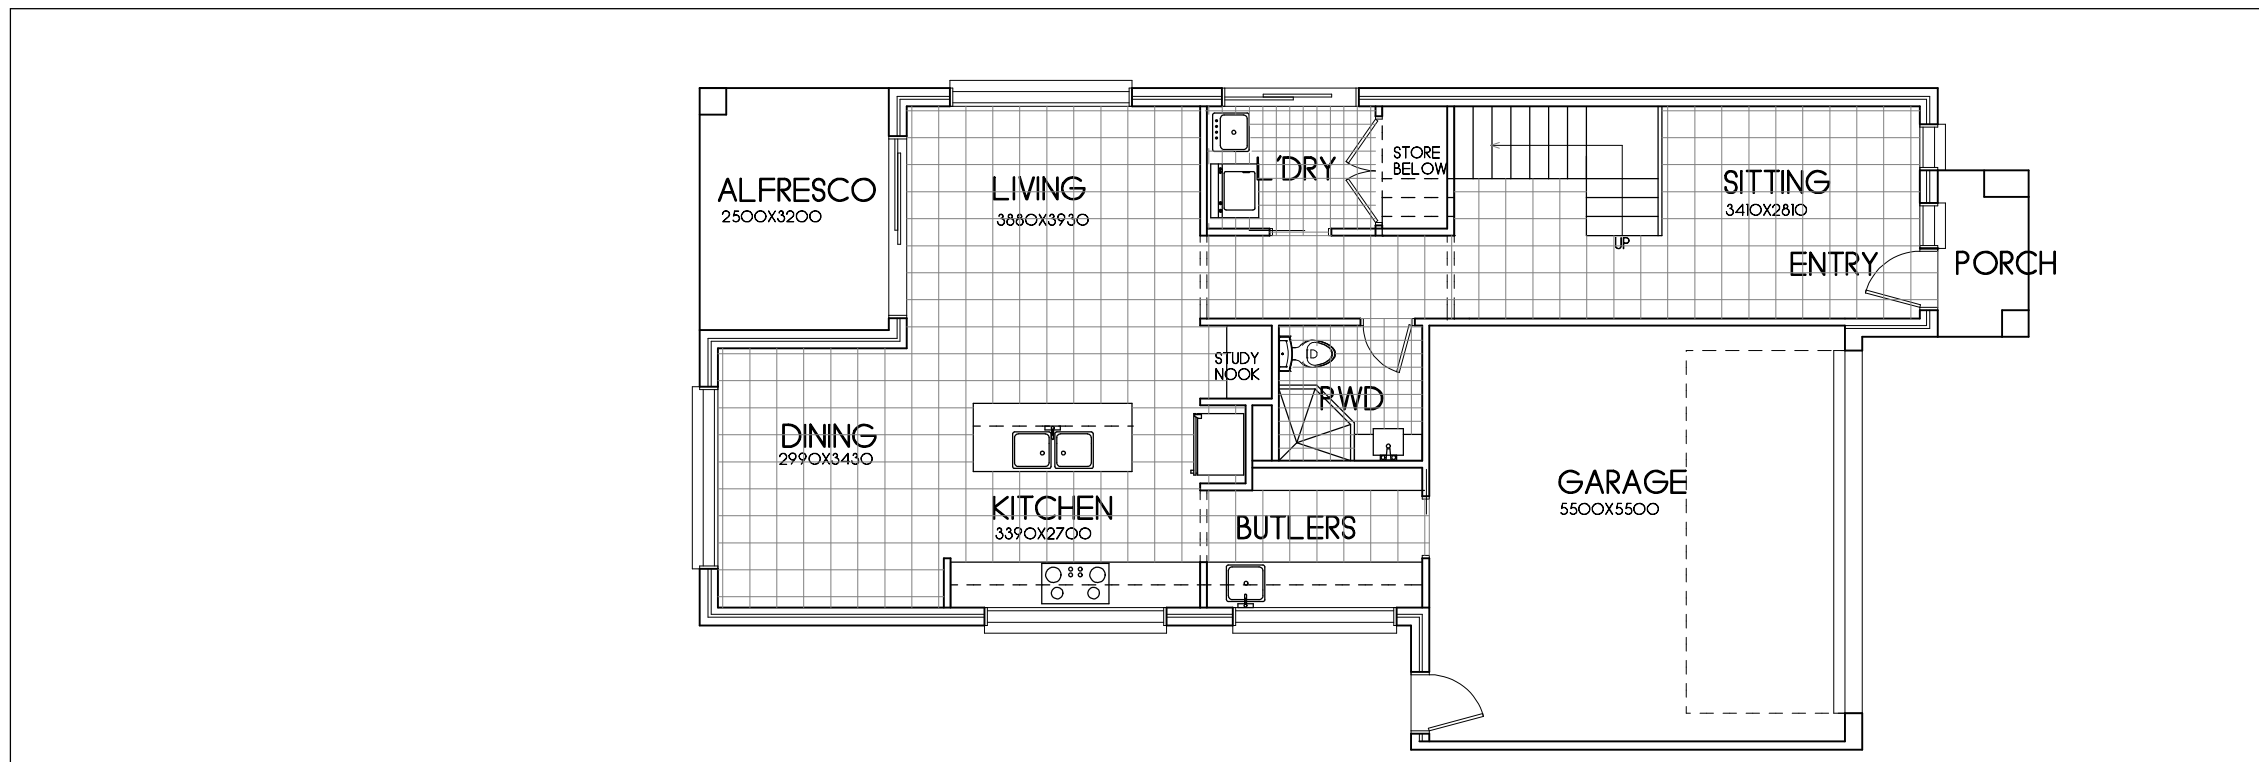

30.00m

10.00m

STREET

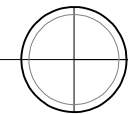

GROUND FLOOR PLAN

SCALE 1:100

NOTES:
 1. Levels shown are approx only + should be verified on site
 2. Figured dimensions are to be taken in preference to scaling
 3. All measurements are in mm unless otherwise stated
 4. Window sizes are nominal only. Final window sizes by builder
 5. Dimensions are to be verified on site by builder before commencement of work

DESIGNER LIVING HOMES
— designed for life

PROJECT: Proposed Brick Veneer Residence
 DRAWING: Brahma 23
 SCALE: 1:100@A3
 DRAWING NUMBER: SS20.006.1
 DATE: 18.02.2020
 PAGE: 1/2

CLIENT:

ADDRESS:

CUSTOM DESIGN

STRAIGHTLINE STUDIO CO

ISSUE: A

WWW.STRAIGHTLINESTUDIOCO.COM.AU | DESIGN@STRAIGHTLINESTUDIOCO.COM.AU | PH 0413097583 | ABN 30570978809